


FIRST FLOOR PLAN



GROUND FLOOR PLAN

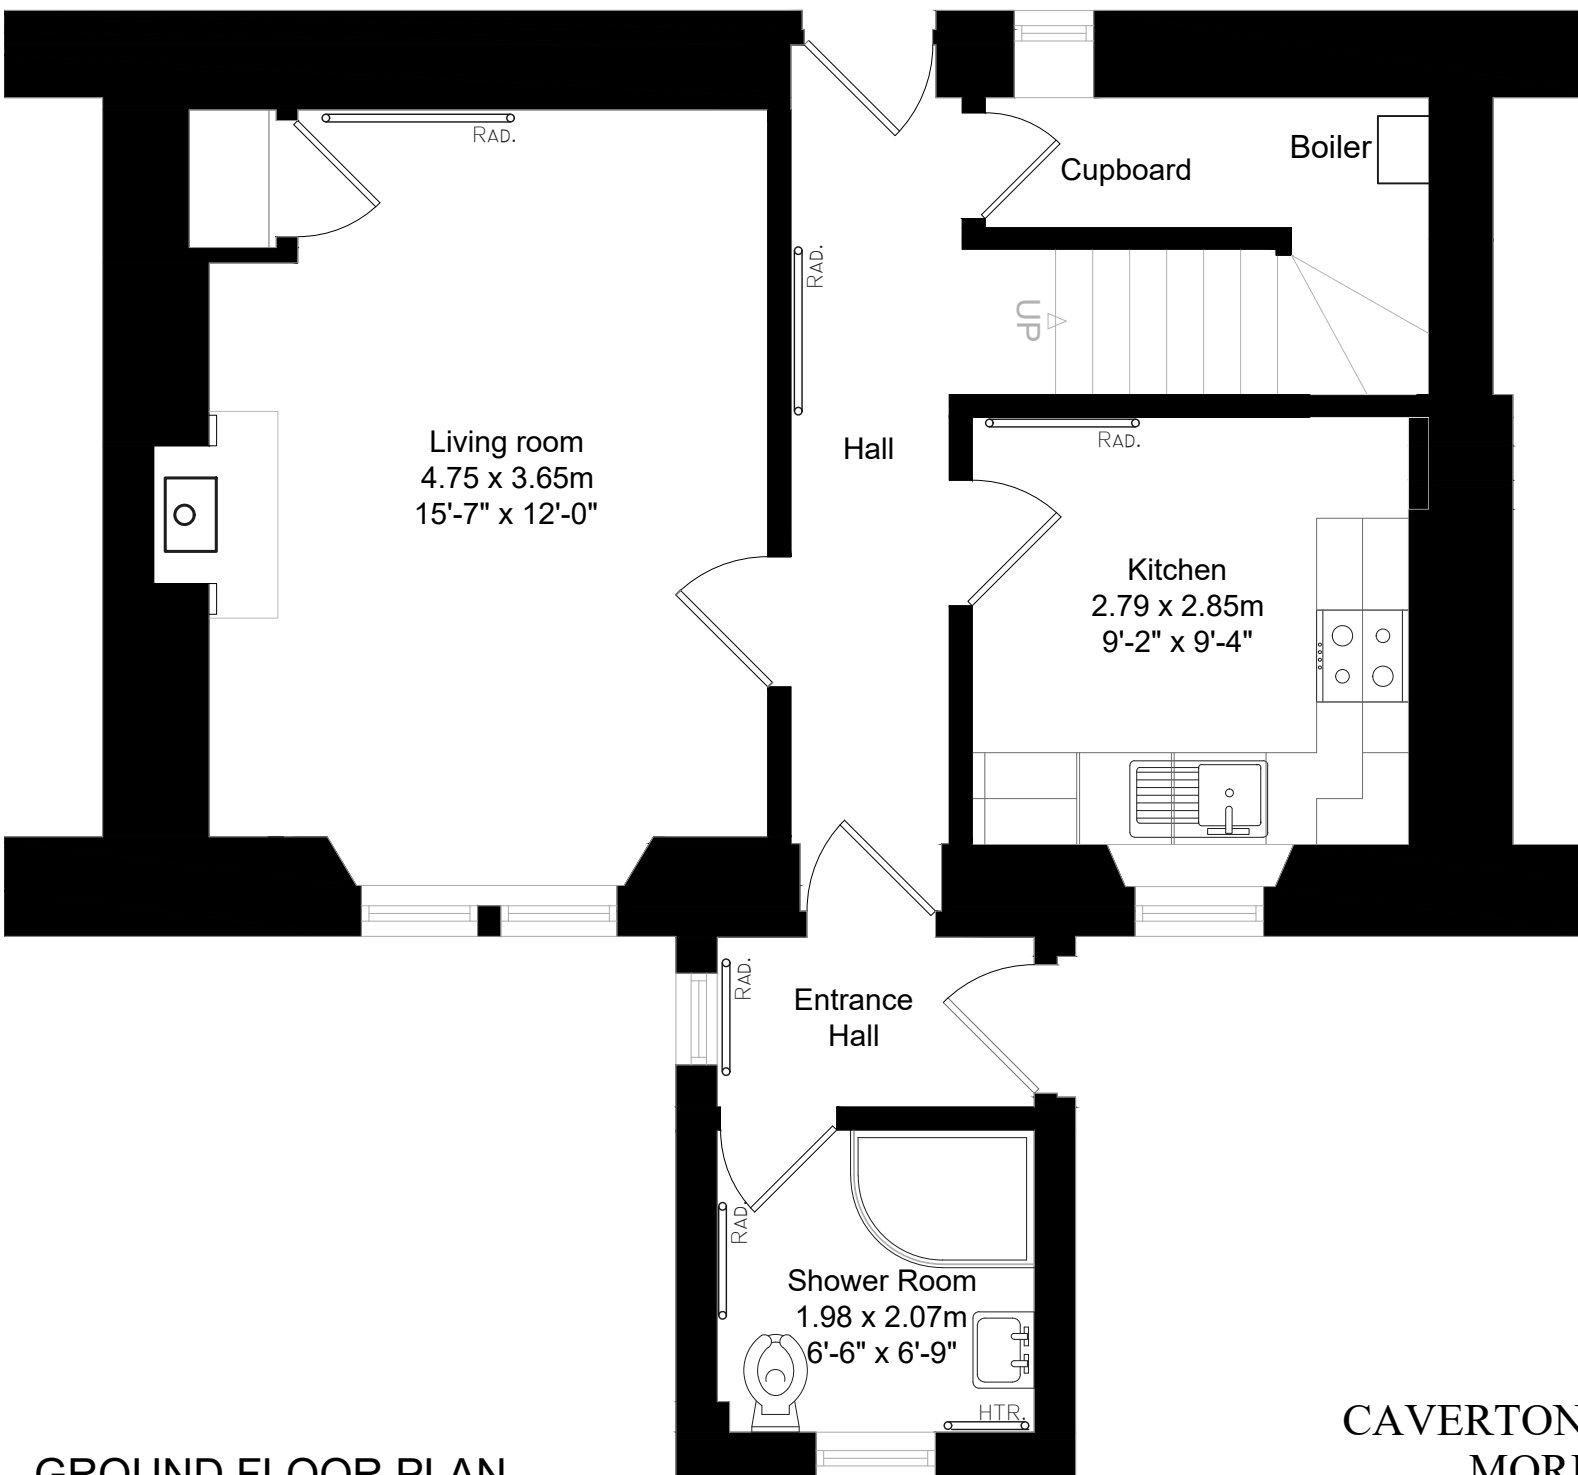

CAVERTON MILL FARM COTTAGES
MOREBATTLE, TD5 8EE

FOR IDENTIFICATION ONLY - NOT TO SCALE